


P:\2020\20M-00462-00 - Penticon Integrated Infrastructure Master Plan\3\_TCH\3\_Cadd\3\_Sheets\20M-00462-00\_FIGURES (6-10).dwg Apr 12, 2021 3:33pm B.Y. (springstaads)



Suite 700, Landmark 6 1631 Dickson Avenue Kelowna, BC V1Y 0B5  
T 250-880-5500 | www.wsp.com



### Naramata Rd

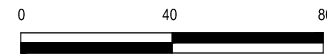

SCALE: 1:2000

Project No.: 20M-00462-00

Date: 2021-04-09



Figure: 06

Client:



THIS DRAWING AND DESIGN IS COPYRIGHT PROTECTED WHICH SHALL NOT BE USED, REPRODUCED OR REVISED WITHOUT WRITTEN PERMISSION BY WSP. THE CONTRACTOR SHALL CHECK AND VERIFY ALL DIMENSIONS AND UTILITY LOCATIONS AND REPORT ALL ERRORS AND OMISSIONS PRIOR TO COMMENCING WORK.



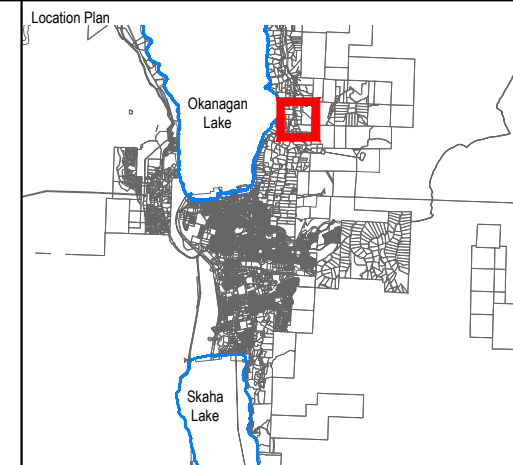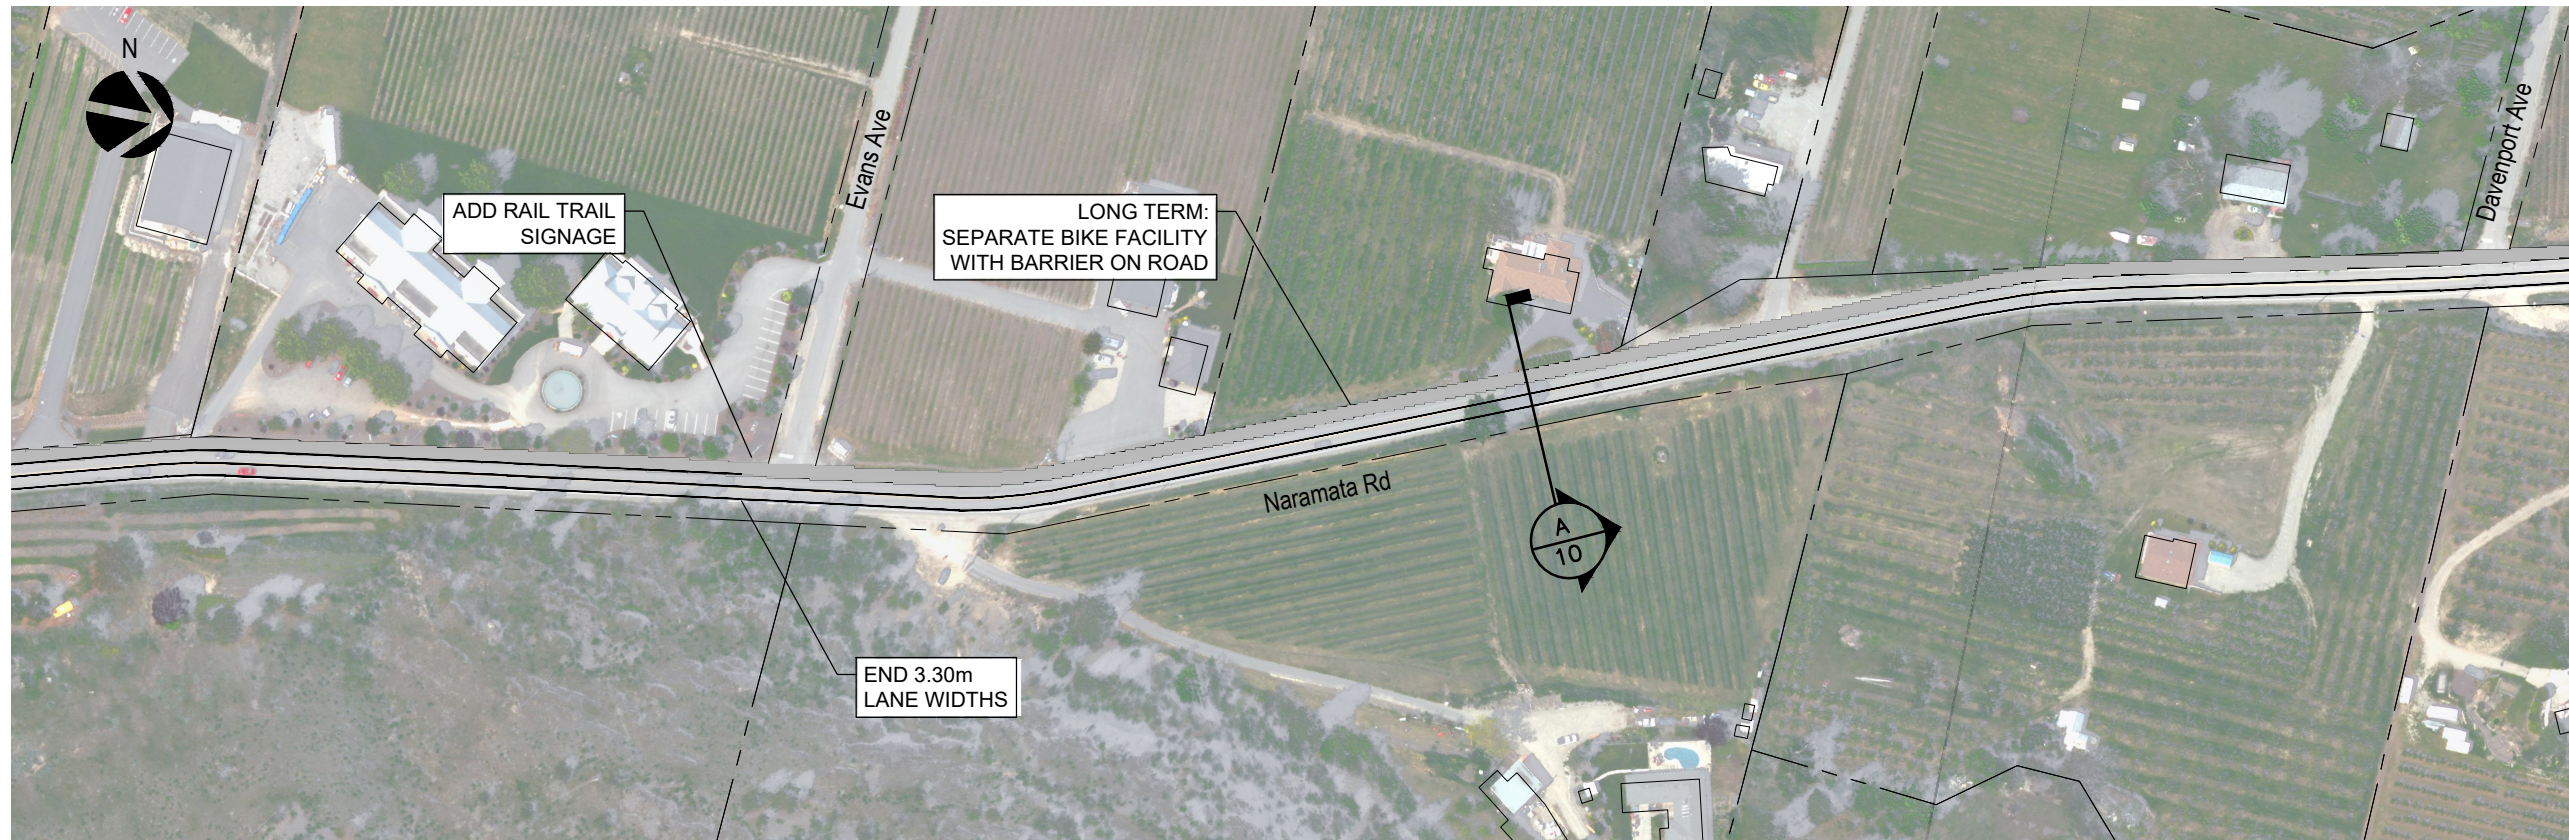

P:\2020\20M-00462-00 - Penticton Integrated Infrastructure Master Plan\3\_Technical\_Cadd\3\_Sheets\20M-00462-00\_FIGURES (6-10).dwg Apr 12, 2021 3:35pm B.Y. (springstaads)




Suite 700, Landmark 6 1631 Dickson Avenue Kelowna, BC V1Y 0B5  
T 250-980-5500 | www.wsp.com

THIS DRAWING AND DESIGN IS COPYRIGHT PROTECTED WHICH SHALL NOT BE USED, REPRODUCED OR REVISED WITHOUT WRITTEN PERMISSION BY WSP. THE CONTRACTOR SHALL CHECK AND VERIFY ALL DIMENSIONS AND UTILITY LOCATIONS AND REPORT ALL ERRORS AND OMISSIONS PRIOR TO COMMENCING WORK.



Naramata Rd

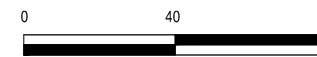

SCALE: 1:2000

Project No.: 20M-00462-00




Date: 2021-04-09

Figure: 07

Client:





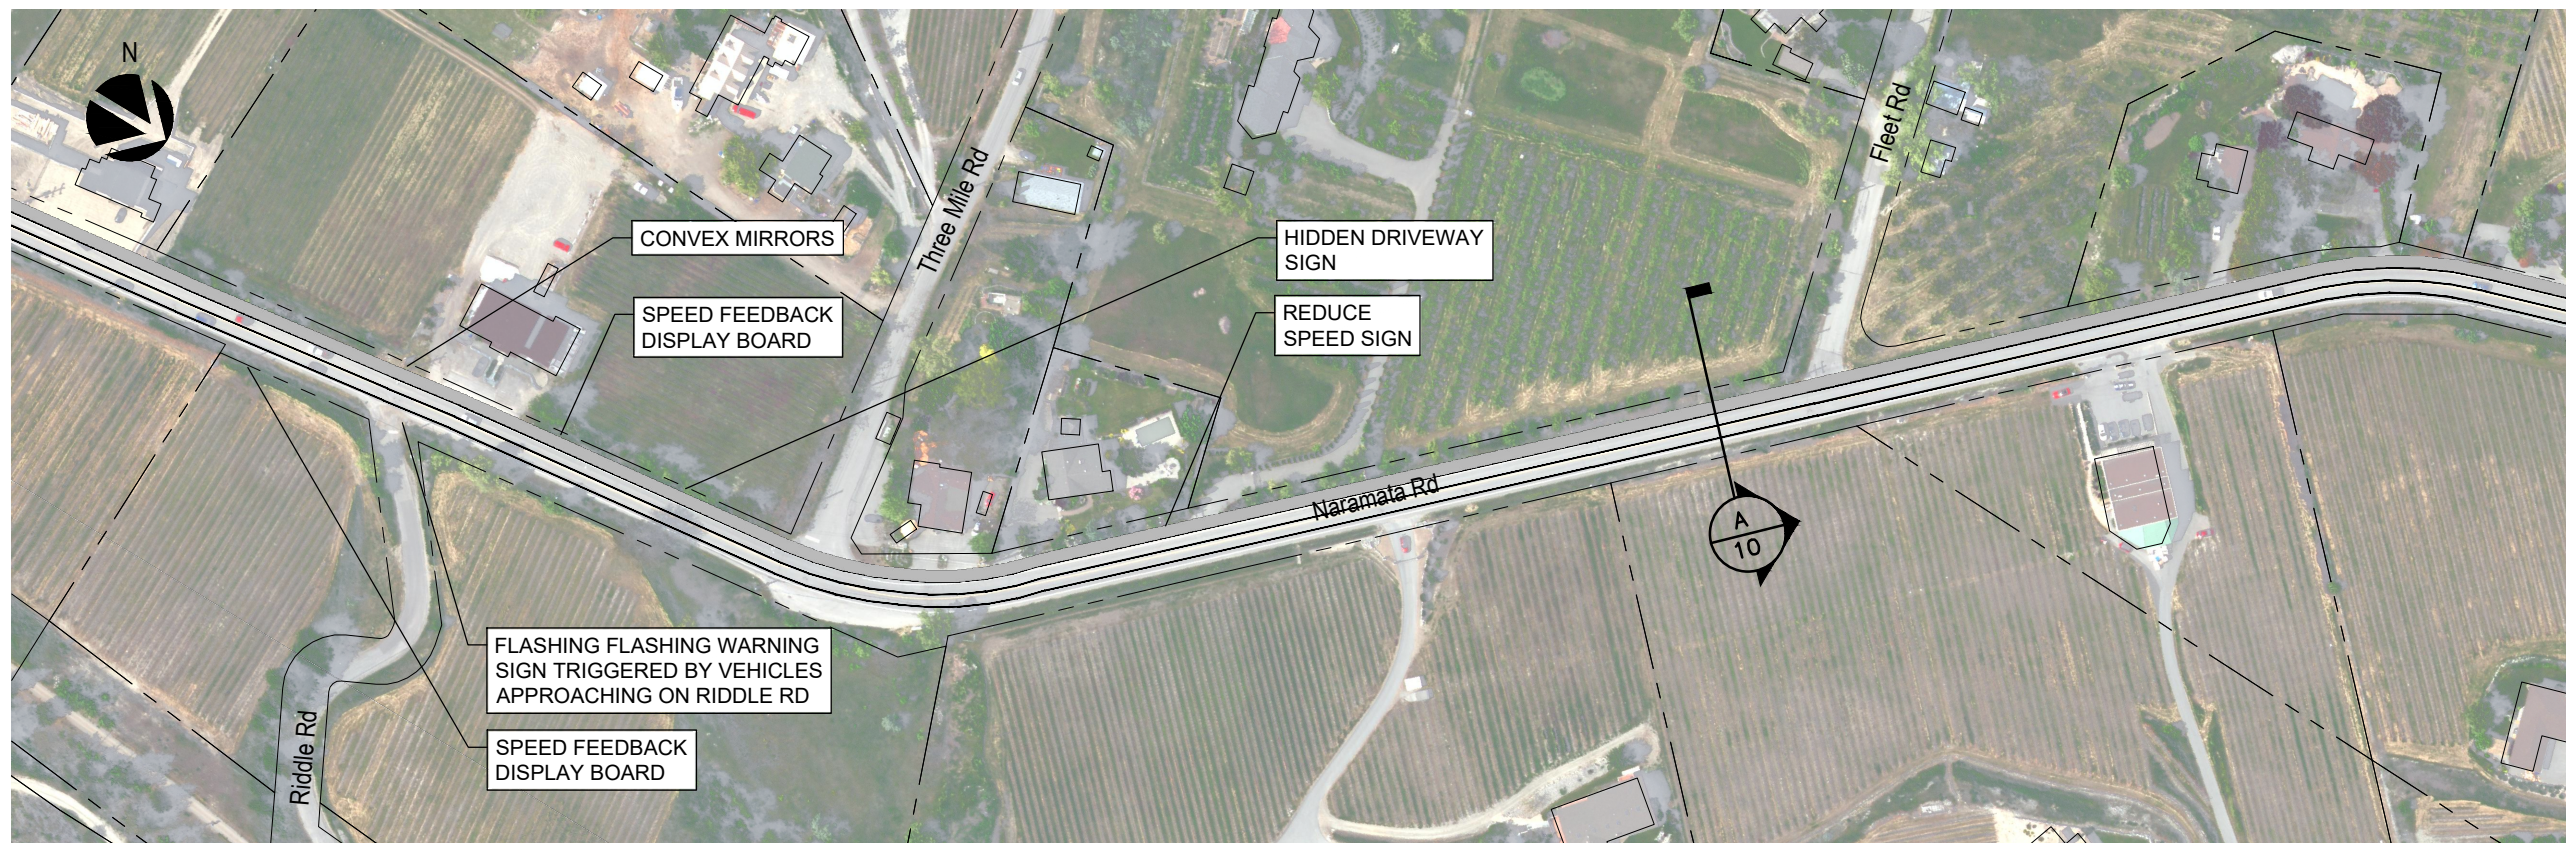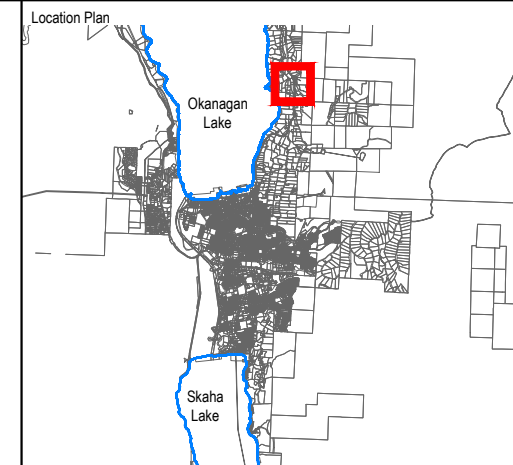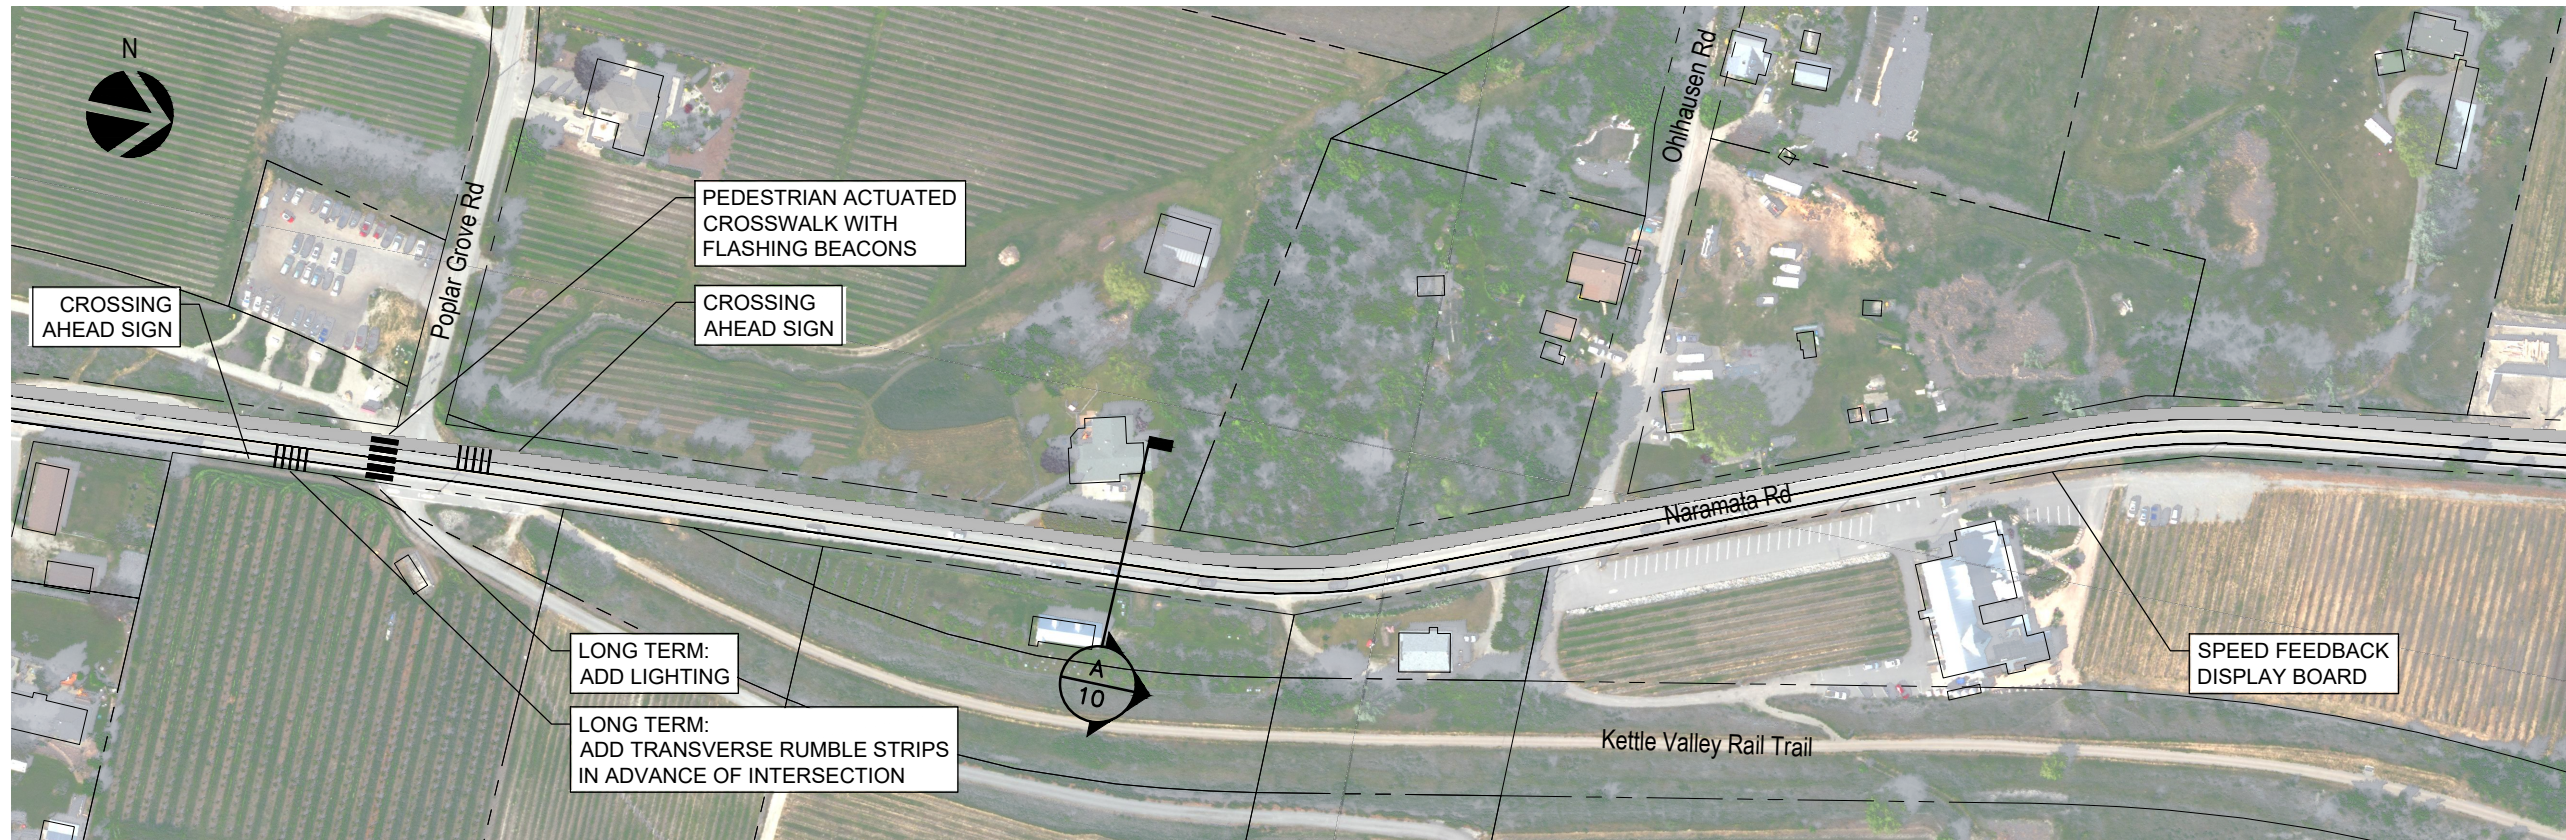

P:\2020\20M-00462-00 - Penticon Integrated Infrastructure Master Plan\3\_TCH\3\_Cadd\3\_Sheets\20M-00462-00\_FIGURES (6-1) dwg Apr 12, 2021 3:36pm B.Y. (springsteads)




Suite 700, Landmark 6 1631 Dickson Avenue Kelowna, BC V1Y 0B5  
T 250-860-5500 | www.wsp.com

THIS DRAWING AND DESIGN IS COPYRIGHT PROTECTED WHICH SHALL NOT BE USED, REPRODUCED OR REVISED WITHOUT WRITTEN PERMISSION BY WSP. THE CONTRACTOR SHALL CHECK AND VERIFY ALL DIMENSIONS AND UTILITY LOCATIONS AND REPORT ALL ERRORS AND OMISSIONS PRIOR TO COMMENCING WORK.



### Naramata Rd

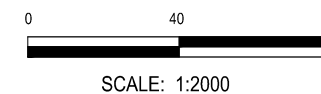

Project No.: 20M-00462-00



Date: 2021-04-09

Figure: 08

Client:





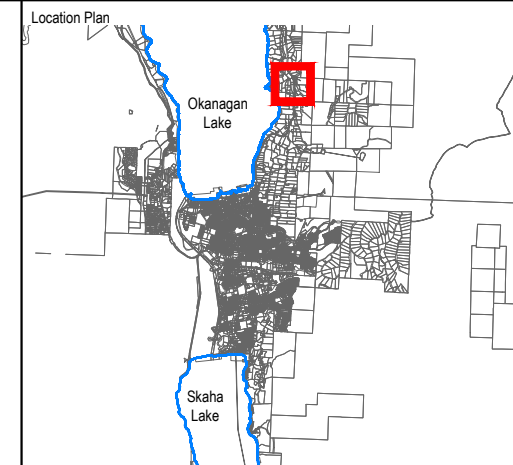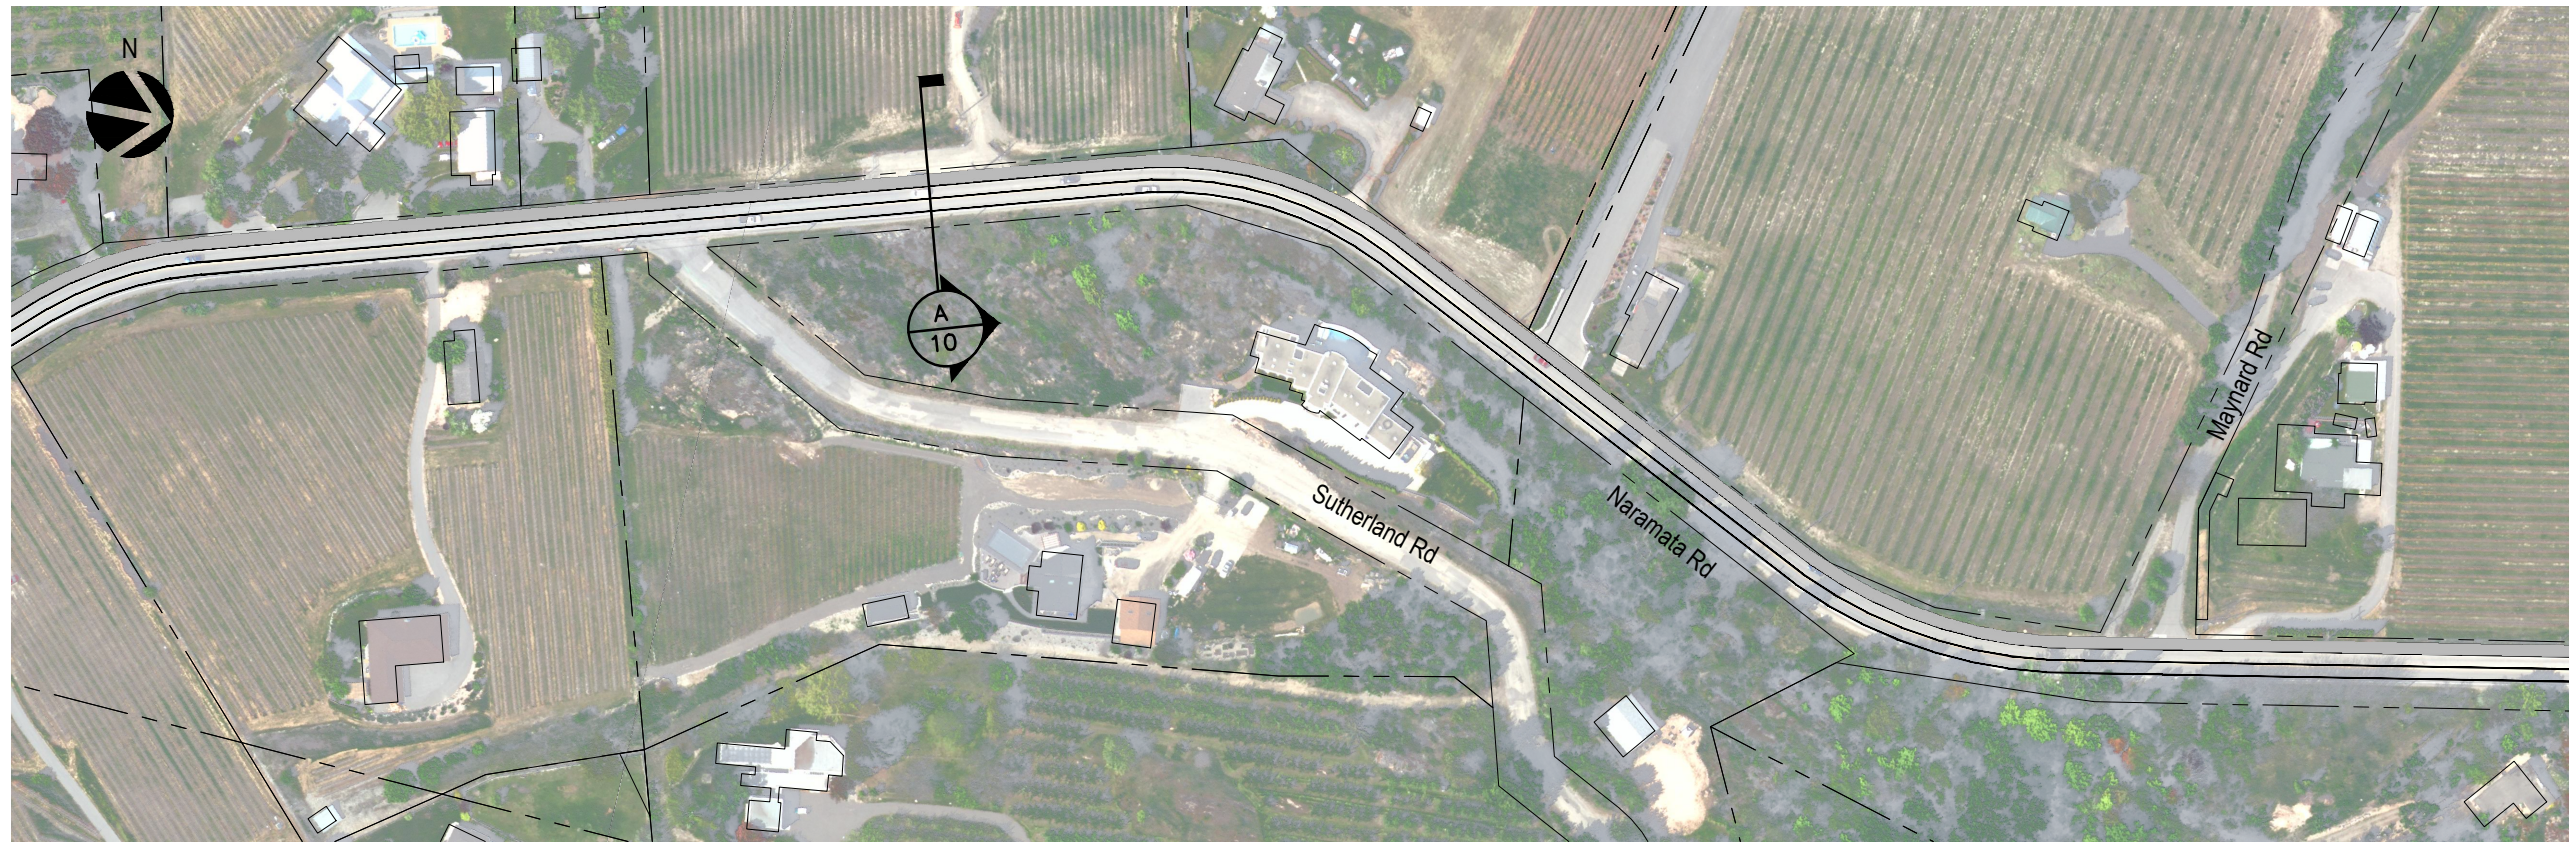

P:\2020\20M-00462-00 - Penticton Integrated Infrastructure Master Plan\3\_Tech\3\_Cadd\3\_Sheets\20M-00462-00\_FIGURES (6-10).dwg Apr 12, 2021 3:37pm B.Y. (springstaads)




Suite 700, Landmark 6 1631 Dickson Avenue Kelowna, BC V1Y 0B5  
T 250-880-5500 | www.wsp.com

THIS DRAWING AND DESIGN IS COPYRIGHT PROTECTED WHICH SHALL NOT BE USED, REPRODUCED OR REVISED WITHOUT WRITTEN PERMISSION BY WSP. THE CONTRACTOR SHALL CHECK AND VERIFY ALL DIMENSIONS AND UTILITY LOCATIONS AND REPORT ALL ERRORS AND OMISSIONS PRIOR TO COMMENCING WORK.



Naramata Rd

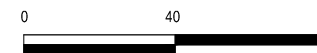

SCALE: 1:2000

Project No.: 20M-00462-00



Date: 2021-04-09

Figure: 09

Client:





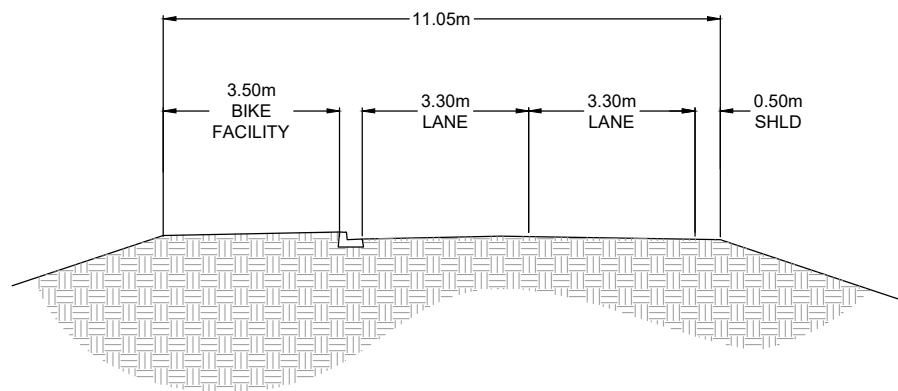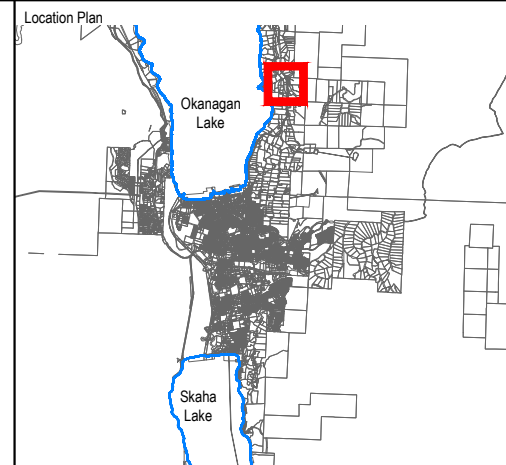

**A**  
10 **TYPICAL CROSS SECTION**  
SCALE: 1:150

P:\2020\20M-00462-00 - Penticon Integrated Infrastructure Master Plan\3\_Tech\3\_Cadd\3\_Sheets\20M-00462-00\_FIGURES (6-10) dwg Apr 12, 2021 3:53pm B.Y. (springstaads)




Suite 700, Landmark 6 1631 Dickson Avenue Kelowna, BC V1Y 0B5  
T 250-980-5500 | www.wsp.com

THIS DRAWING AND DESIGN IS COPYRIGHT PROTECTED WHICH SHALL NOT BE USED, REPRODUCED OR REVISED WITHOUT WRITTEN PERMISSION BY WSP. THE CONTRACTOR SHALL CHECK AND VERIFY ALL DIMENSIONS AND UTILITY LOCATIONS AND REPORT ALL ERRORS AND OMISSIONS PRIOR TO COMMENCING WORK.



Naramata Rd - Typical Cross Section

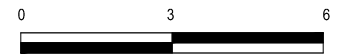

SCALE: 1:150

Project No.: 20M-00462-00


Date: 2021-04-09



Figure: 10

Client:



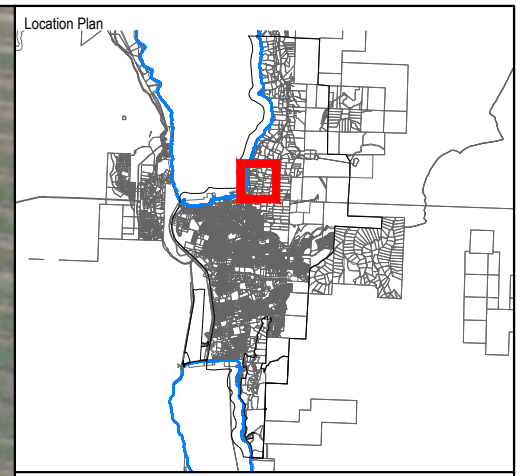



-  FILL AREA
-  CUT AREA

C:\Users\ca072677\AppData\Local\Temp\AcPublish\_3064020M-00462-00\_FIGURES\_INTERSECTIONS.dwg Apr 09, 2021 2:41am BY: (CAC0072677)




Suite 700, Landmark 6 1631 Dickson Avenue Kelowna, BC V1Y 0B5  
T 250-880-5500 | www.wsp.com

THIS DRAWING AND DESIGN IS COPYRIGHT PROTECTED WHICH SHALL NOT BE USED, REPRODUCED OR REVISED WITHOUT WRITTEN PERMISSION BY WSP. THE CONTRACTOR SHALL CHECK AND VERIFY ALL DIMENSIONS AND UTILITY LOCATIONS AND REPORT ALL ERRORS AND OMISSIONS PRIOR TO COMMENCING WORK.



### Lower Bench Road / Tupper Ave Roundabout

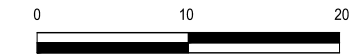


SCALE: 1:500



Project No.:	20M-00462-00
Date:	2021-04-09
Figure:	01

Client:



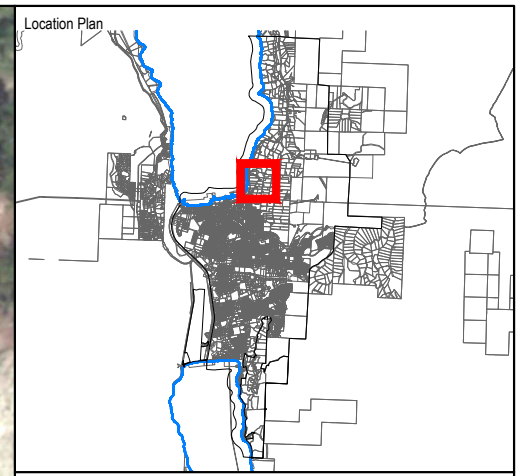



-  FILL AREA
-  CUT AREA

C:\Users\ca072677\AppData\Local\Temp\AcPublish\_3064020M-00462-00\_FIGURES\_INTERSECTIONS.dwg Apr 09 2021 2:48am BY: (CAC0072677)




Suite 700, Landmark 6 1631 Dickson Avenue Kelowna, BC V1Y 0B5  
T 250-980-5500 | www.wsp.com

THIS DRAWING AND DESIGN IS COPYRIGHT PROTECTED WHICH SHALL NOT BE USED, REPRODUCED OR REVISED WITHOUT WRITTEN PERMISSION BY WSP. THE CONTRACTOR SHALL CHECK AND VERIFY ALL DIMENSIONS AND UTILITY LOCATIONS AND REPORT ALL ERRORS AND OMISSIONS PRIOR TO COMMENCING WORK.



### Middle Bench Road / Tupper Roundabout

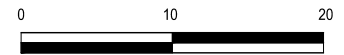

SCALE: 1:500

Project No.: 20M-00462-00


Date: 2021-04-09



Figure: 02

Client:



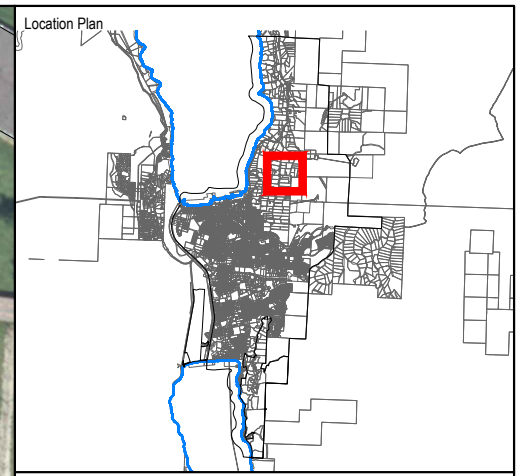



-  FILL AREA
-  CUT AREA

C:\Users\cace072677\AppData\Local\Temp\AcPublish\_3064020M-00462-00\_FIGURES\_INTERSECTIONS.dwg Apr 09, 2021 2:48am BY: (CAC0072677)




Suite 700, Landmark 6 1631 Dickson Avenue Kelowna, BC V1Y 0B5  
T 250-980-5500 | www.wsp.com

THIS DRAWING AND DESIGN IS COPYRIGHT PROTECTED WHICH SHALL NOT BE USED, REPRODUCED OR REVISED WITHOUT WRITTEN PERMISSION BY WSP. THE CONTRACTOR SHALL CHECK AND VERIFY ALL DIMENSIONS AND UTILITY LOCATIONS AND REPORT ALL ERRORS AND OMISSIONS PRIOR TO COMMENCING WORK.



### Upper Bench Road / McMillan Ave Roundabout

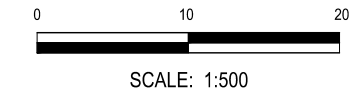




Project No.:	20M-00462-00
Date:	2021-04-09
Figure:	03

Client:



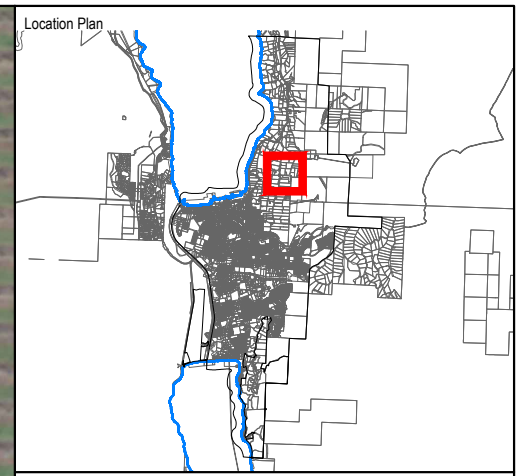



-  FILL AREA
-  CUT AREA

3.0m MULTI-USE PATH

McMillan Ave

Naramata Road

Reservoir Road


C:\Users\cace072677\AppData\Local\Temp\AcPublish\_3064020M-00462-00\_FIGURES\_INTERSECTIONS.dwg Apr 09, 2021 2:51 am BY: (CAC0072677)



Suite 700, Landmark 6 1631 Dickson Avenue Kelowna, BC V1Y 0B5  
T 250-980-5500 | www.wsp.com



### McMillan Ave / Naramata Rd Roundabout

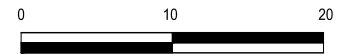

SCALE: 1:500

Project No.: 20M-00462-00

Date: 2021-04-09

Figure: 04

Client:



THIS DRAWING AND DESIGN IS COPYRIGHT PROTECTED WHICH SHALL NOT BE USED, REPRODUCED OR REVISED WITHOUT WRITTEN PERMISSION BY WSP. THE CONTRACTOR SHALL CHECK AND VERIFY ALL DIMENSIONS AND UTILITY LOCATIONS AND REPORT ALL ERRORS AND OMISSIONS PRIOR TO COMMENCING WORK.